
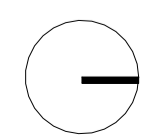


PARKING SCHEDULE - SUPERMARKET SITE	
BAY DESCRIPTION	QTY
SUPERMARKET - ACCESSIBLE PARKING BAYS	4
MOTORCYCLE PARKING BAYS	6
ONLINE COLLECTION	6
SUPERMARKET	169
TAXI + SETDOWN	5
<b>TOTAL CARPARK NUMBERS</b>	<b>190</b>

+ 20 x BICYCLE RACKS

GFA SCHEDULE	
AREA DESCRIPTION	AREA
SUPERMARKET	3368 m <sup>2</sup>
BOH	497 m <sup>2</sup>
AMENITIY	127 m <sup>2</sup>
<b>TOTAL GFA</b>	<b>3992 m<sup>2</sup></b>

SITE AREAS	
SUPERMARKET SITE	17,860m <sup>2</sup>
<b>TOTAL GFA</b>	<b>3,990m<sup>2</sup></b>
LANDSCAPING	2,790m <sup>2</sup>

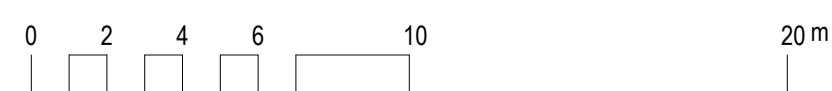

**KIRKWOOD ROAD**  
KIRKWOOD ROAD, GLADSTONE

CADRE

© Copyright Thomson Adsett Pty Ltd.  
ABN 76 105 314 654  
Dimensions take precedence over  
scaling. Do not measure off drawings  
as print sizes may vary

Telephone +61 7 3840 9999  
bne@thomsonadsett.com  
Level 9, 470 St Pauls Terrace  
Fortitude Valley  
Qld 4006 Australia  
thomsonadsett.com

**thomson  
adsett**

TA # 15.0286.17

**SITE PLAN - SUPERMARKET**




1 : 1000 @ A1

A-2.11

2025-05-26

rev. 3



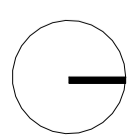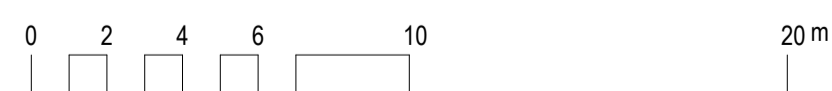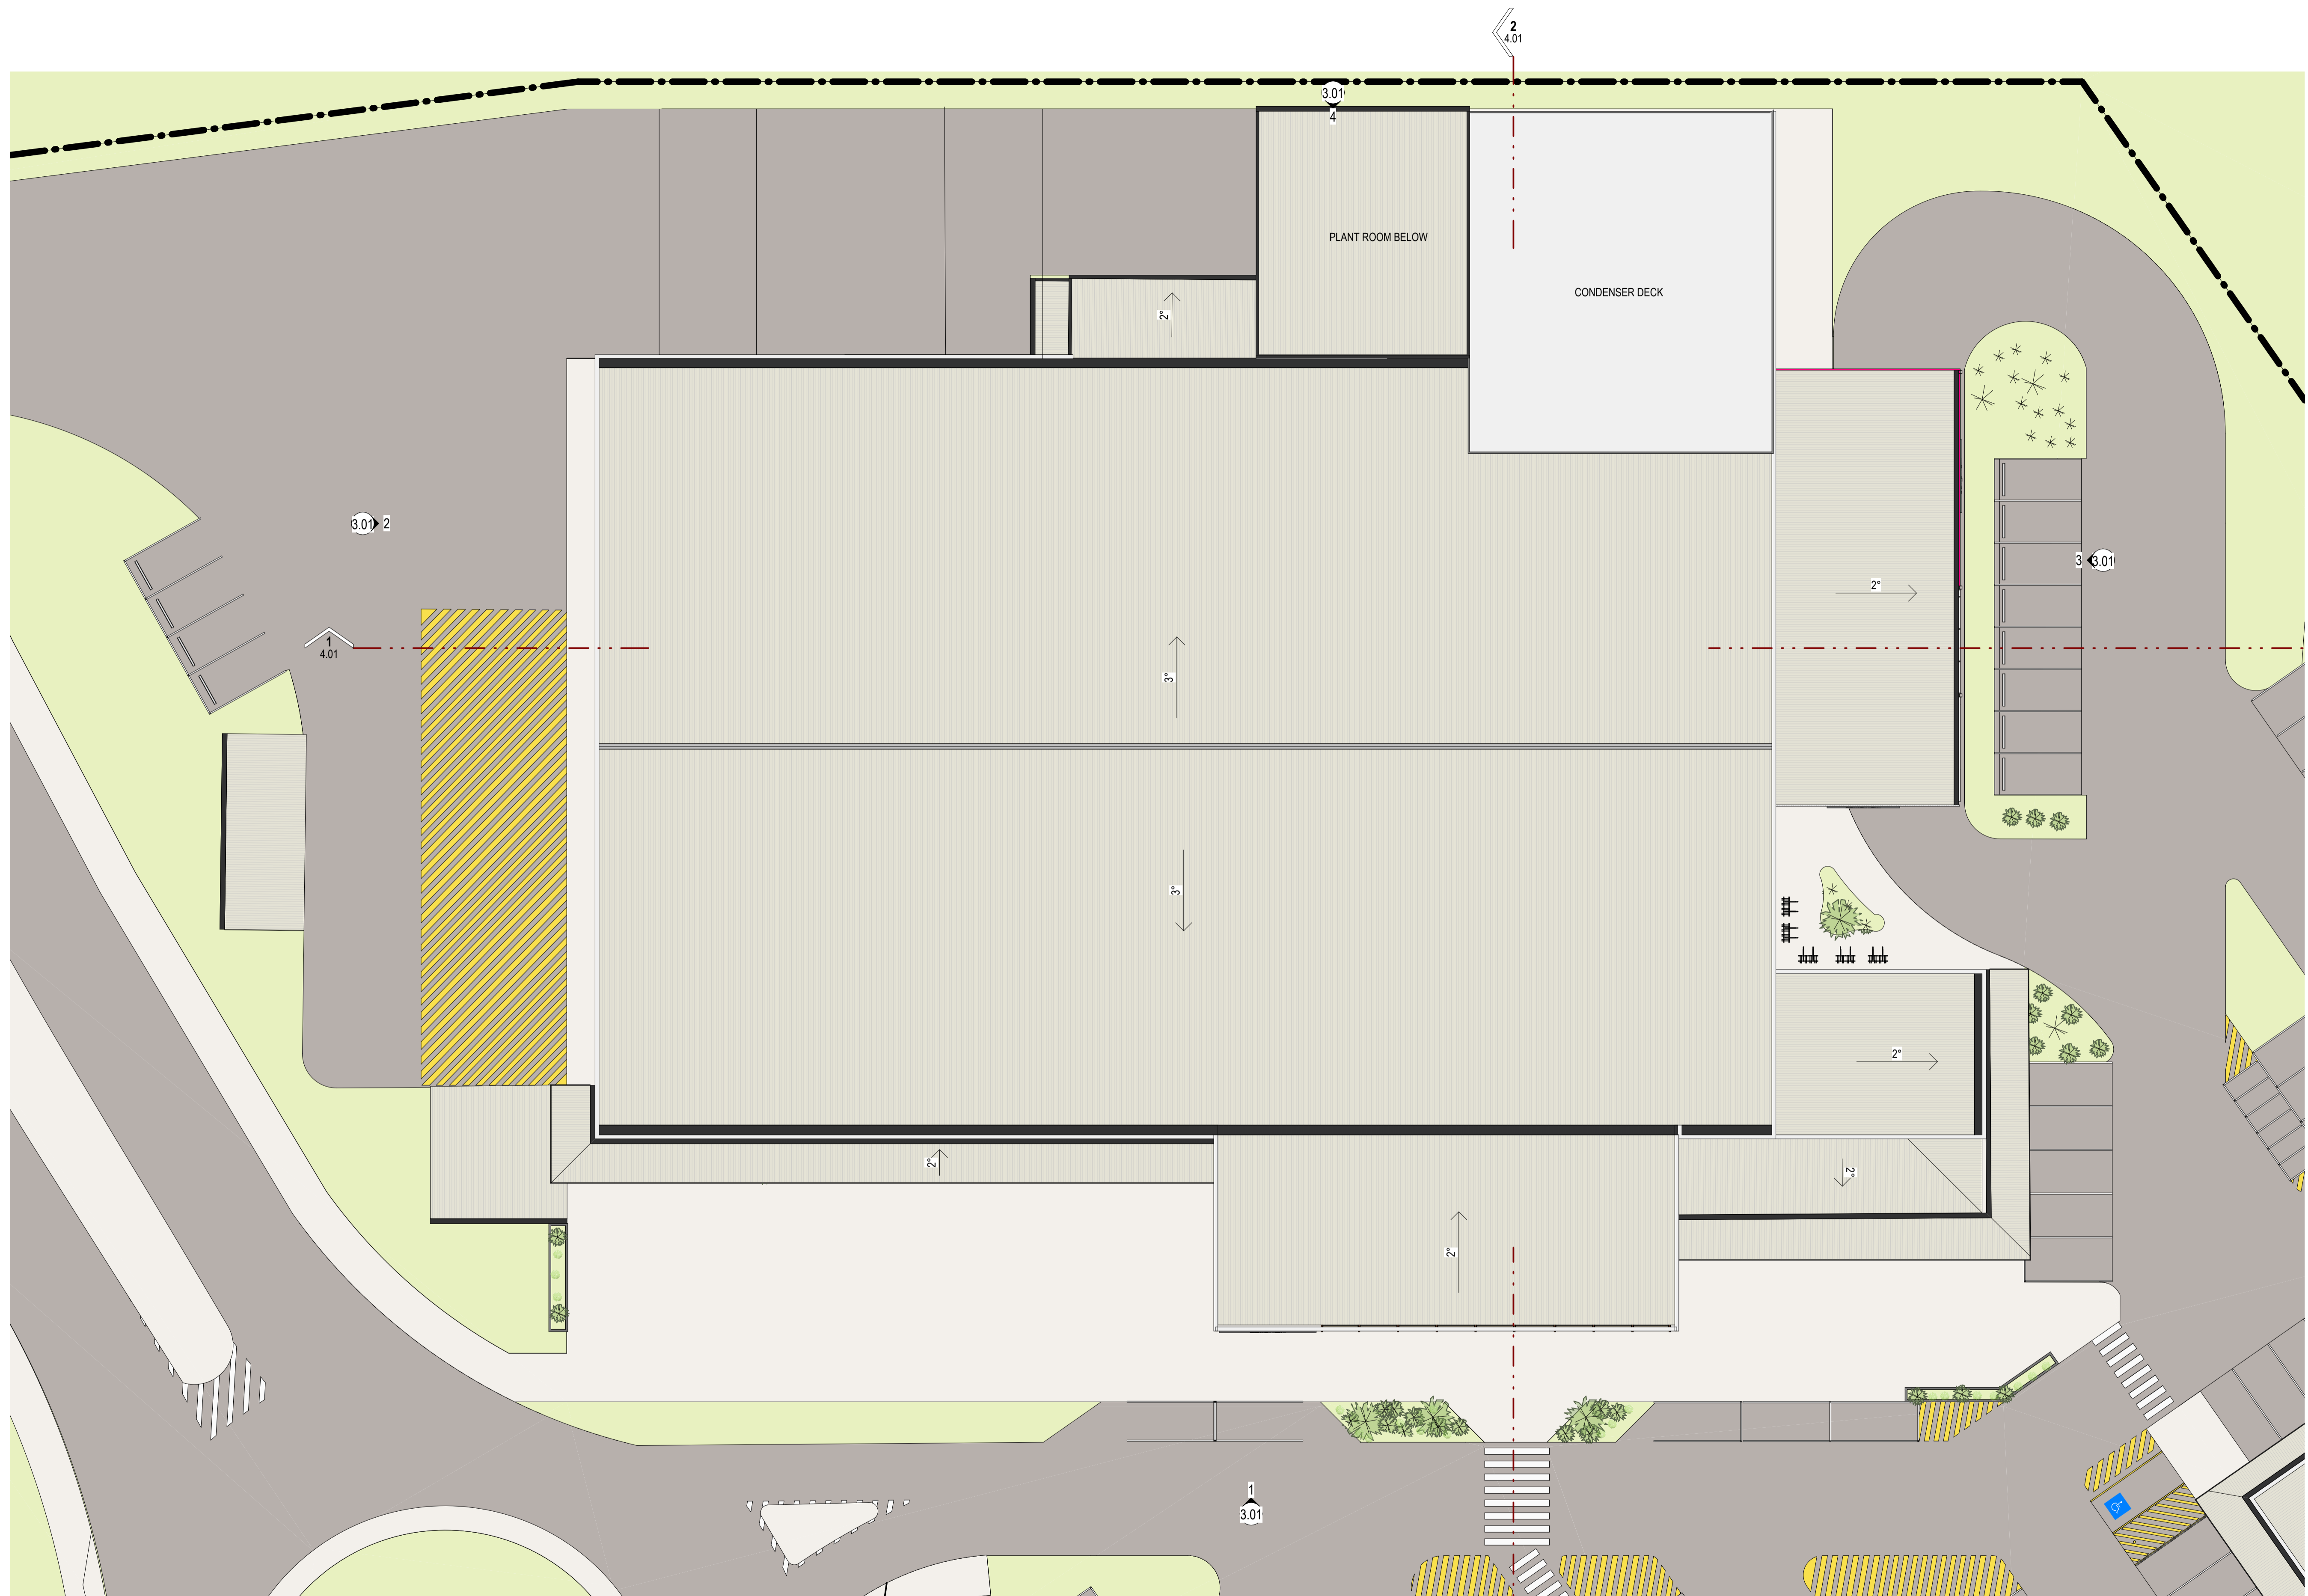

**KIRKWOOD ROAD**  
KIRKWOOD ROAD, GLADSTONE

CADRE

© Copyright Thomson Adsett Pty Ltd.  
ABN 76 105 314 654  
Dimensions take precedence over  
scaling. Do not measure off drawings  
as print sizes may vary

Telephone +61 7 3840 9999  
bne@thomsonadsett.com  
Level 9, 470 St Pauls Terrace  
Fortitude Valley  
Qld 4006 Australia  
thomsonadsett.com

**thomson  
adsett**

TA # 15.0286.17


**ROOF PLAN**

1 : 200 @ A1


**A-2.21**

2025-05-26


**rev. 6**

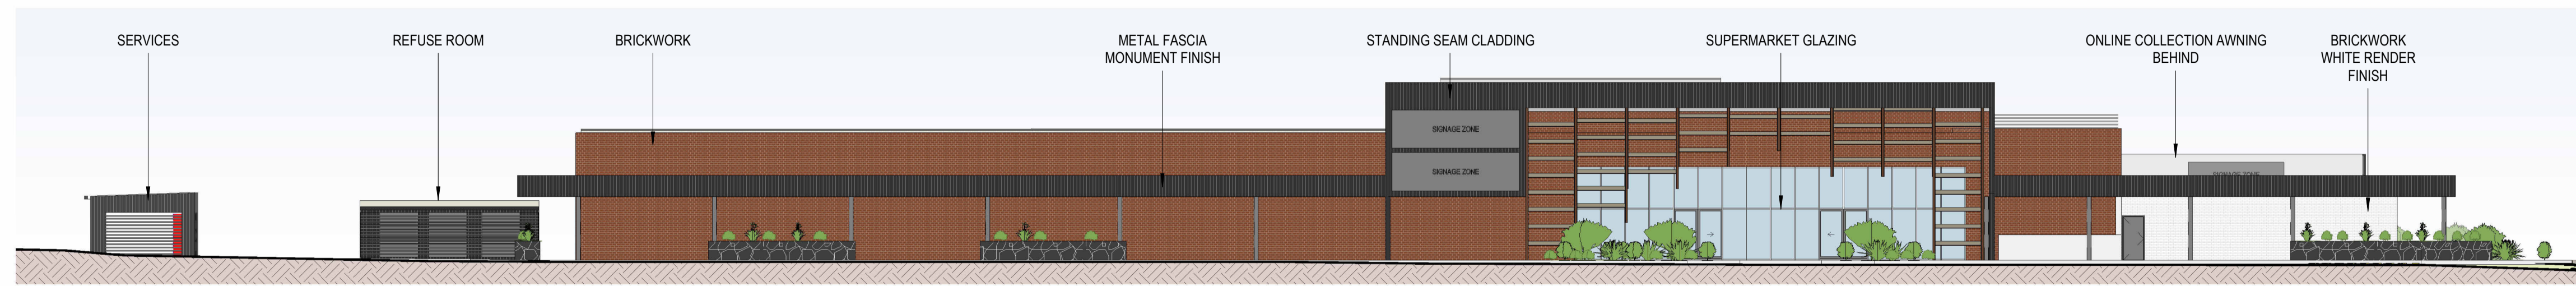


1  
2.12  
ELEVATION 01  
1 : 200

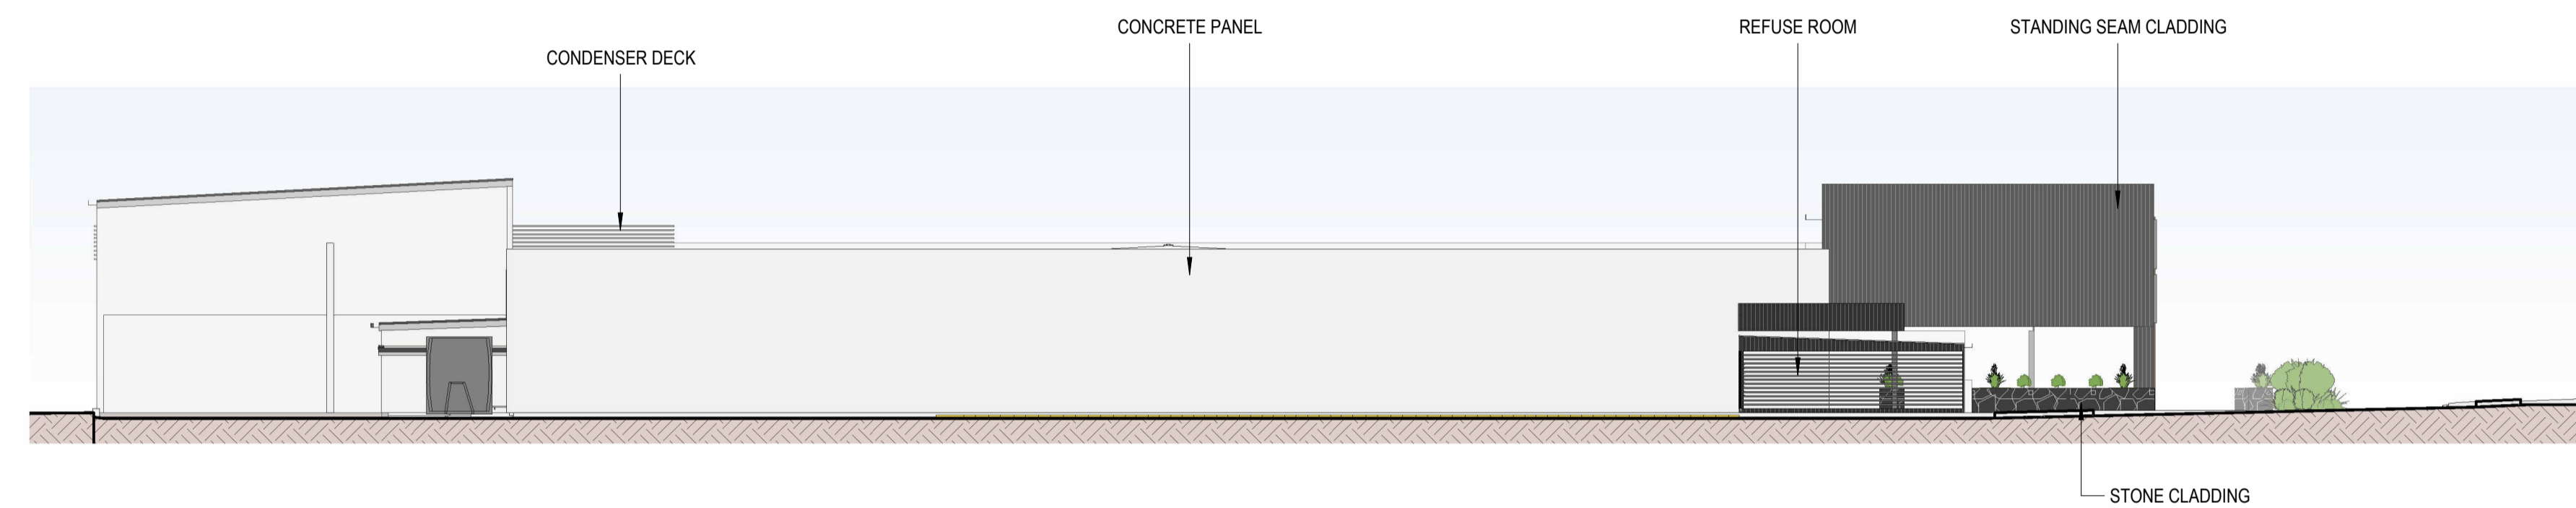


2  
2.12  
ELEVATION 02  
1 : 200

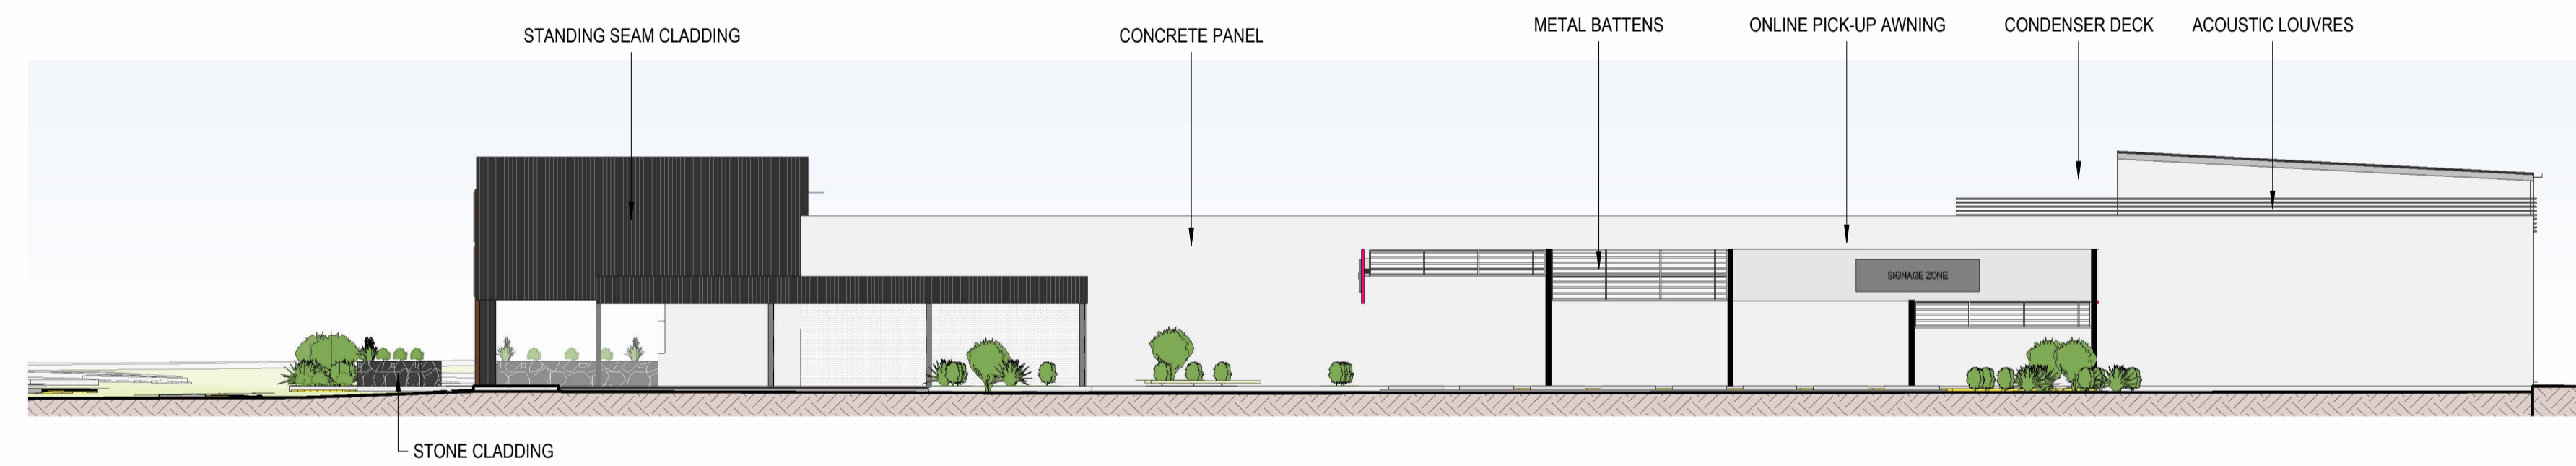

3  
2.12  
ELEVATION 03  
1 : 200

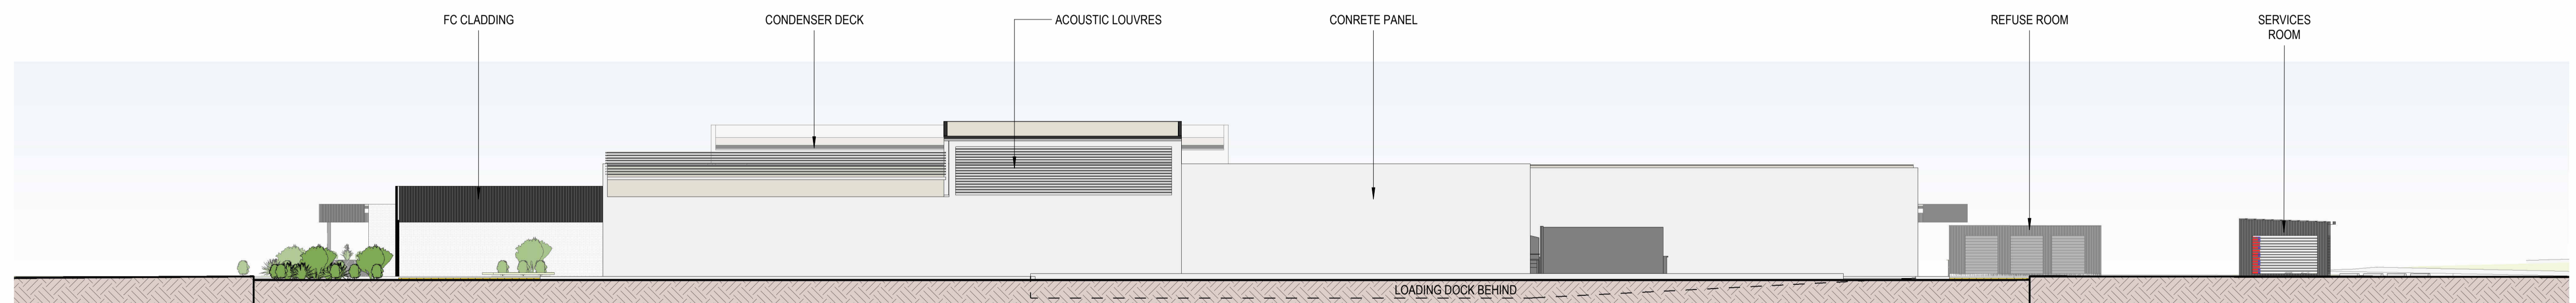

4  
2.12  
ELEVATION 04  
1 : 200

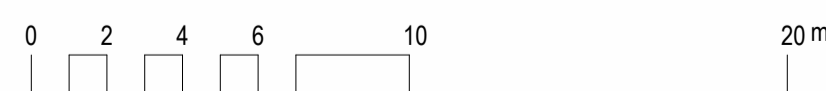

**KIRKWOOD ROAD**  
KIRKWOOD ROAD, GLADSTONE  
  
CADRE

© Copyright Thomson Adsett Pty Ltd.  
ABN 76 105 314 654  
Dimensions take precedence over  
scaling. Do not measure off drawings  
as print sizes may vary

Telephone +61 7 3840 9999  
bne@thomsonadsett.com  
Level 9, 470 St Pauls Terrace  
Fortitude Valley  
Qld 4006 Australia  
thomsonadsett.com


**thomson  
adsett**  
  
TA # 15.0286.17

**ELEVATIONS**  
  
1 : 200 @ A1  
A-3.01


2025-05-26  
rev. 6



1 SECTION 01  
2.12 1 : 200

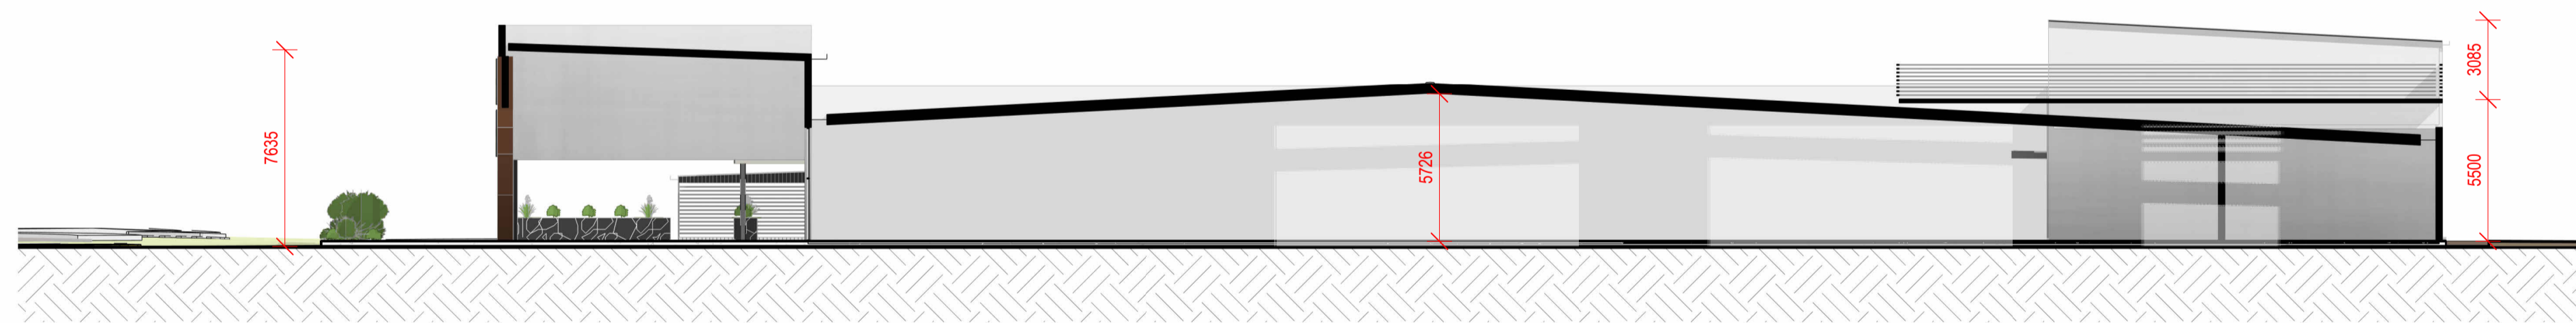

2 SECTION 02  
2.12 1 : 200

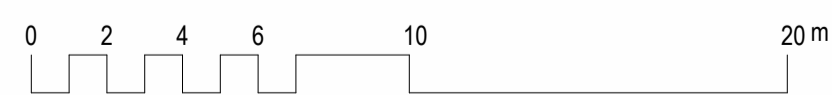

**KIRKWOOD ROAD**  
KIRKWOOD ROAD, GLADSTONE

CADRE

© Copyright Thomson Adsett Pty Ltd.  
ABN 76 105 314 654  
Dimensions take precedence over  
scaling. Do not measure off drawings  
as print sizes may vary

Telephone +61 7 3840 9999  
bne@thomsonadsett.com  
Level 9, 470 St Pauls Terrace  
Fortitude Valley  
Qld 4006 Australia  
thomsonadsett.com

**thomson  
adsett**

TA # 15.0286.17

**SECTIONS**

1 : 200 @ A1

**A-4.01**

2025-05-26

**rev. 6**