
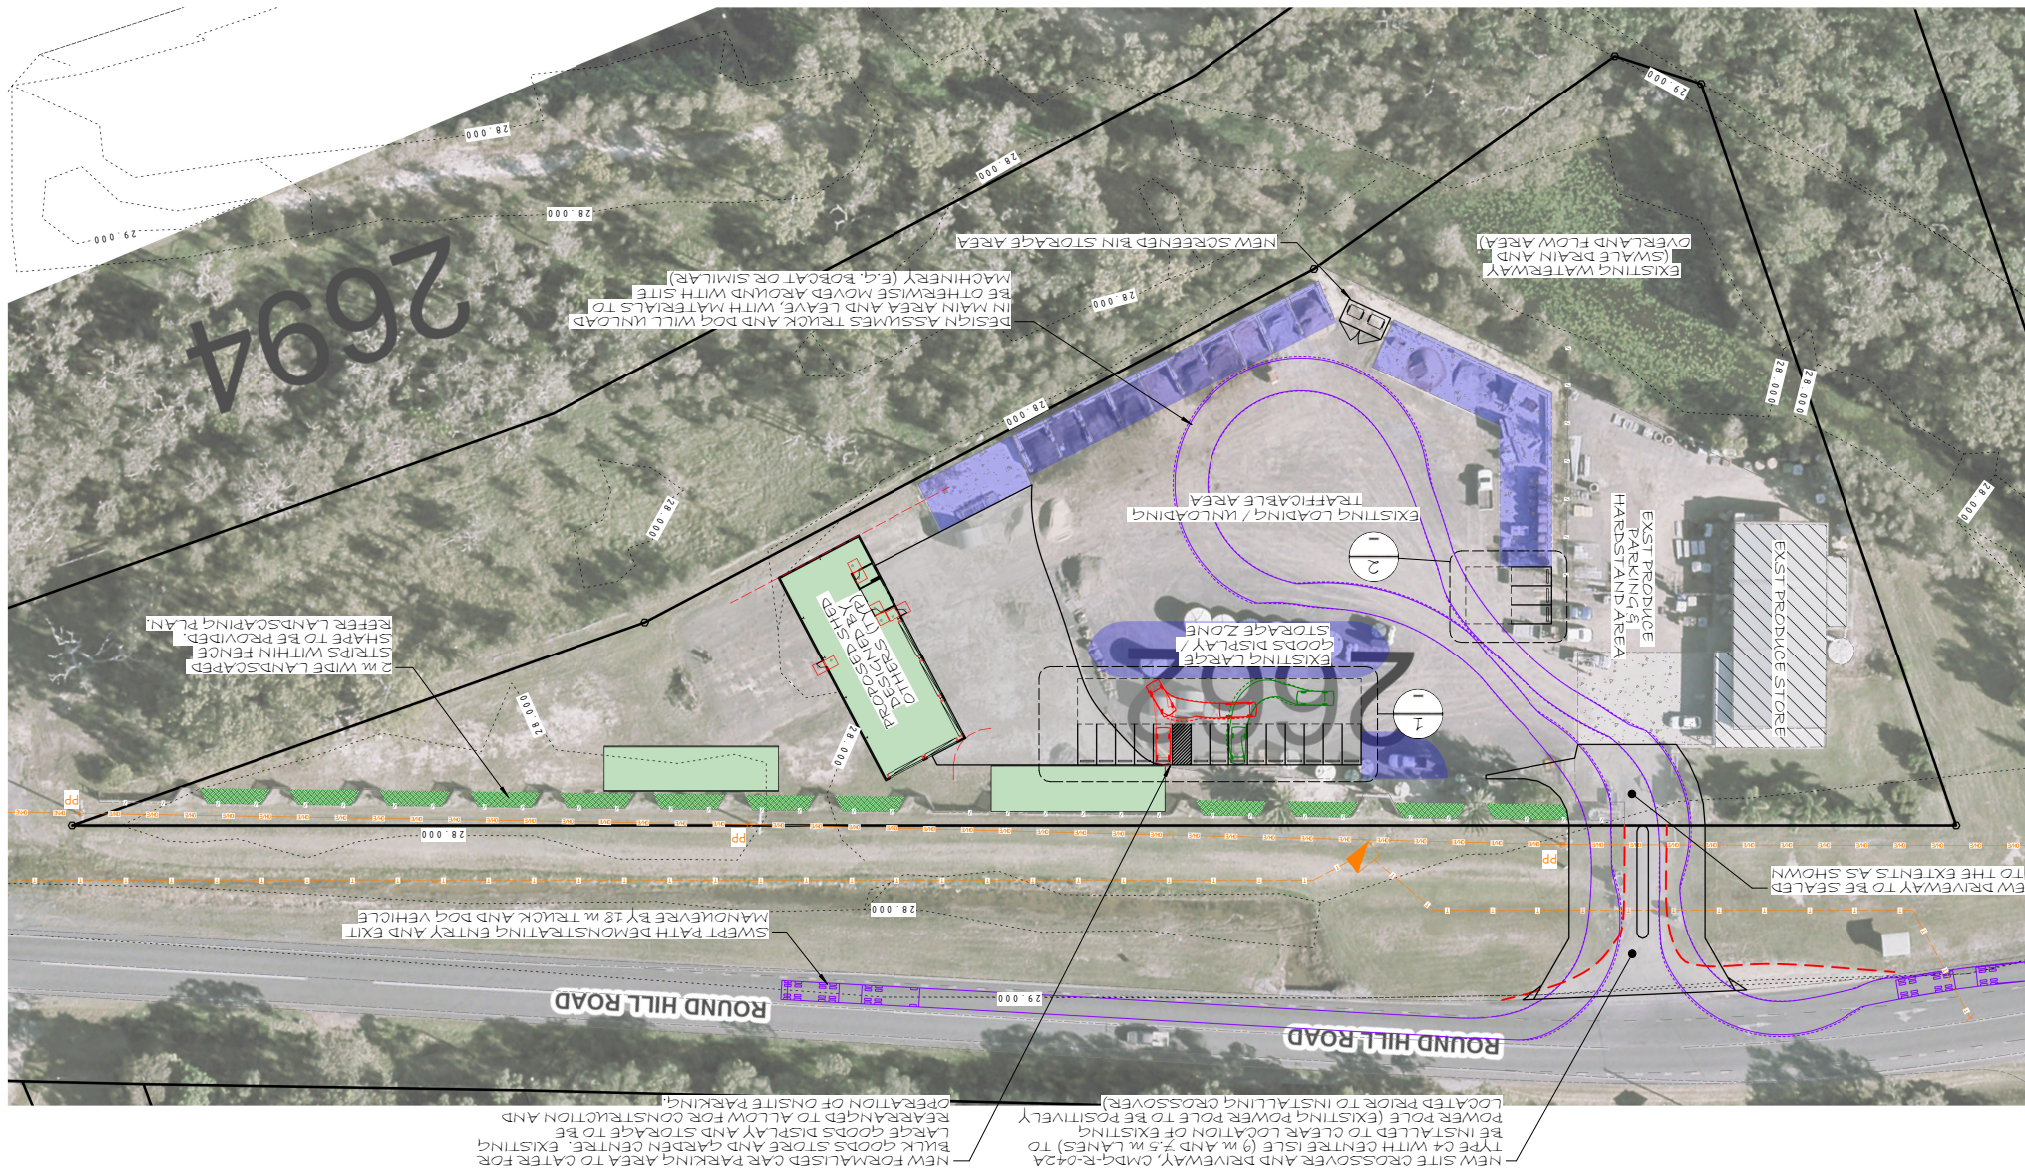
 
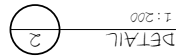


1. CAR PARKING TYPE: OFF-STREET PARKING;
MIN. 2.4 M WIDE (0.5 M HAS BEEN ALLOWED) X 5.4 M LONG, MIN. 5.5 M ASIDE WIDTH.
2. CAR PARKING FOR DISABLED PERSON PER A/N/Z.S. 2890.6-.2009, "OFF-STREET"
CARRPARKING ON SITE (UNO).
3. CAR ACCESS SWEEP PATHS AROUND SITE TO BE PER TRAFFIC ENGINEERS DESIGN AND SPECIFICATIONS UNO.

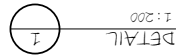

FOR DA APPROVAL



REVISION SCHEDULE			
EV	DESCRIPTION	DATE	BY
B	APPROVAL ISSUE	17.07.23	JM
C	ISSUED FOR QA APPROVAL	27.07.23	JM
D	REDUCED BULK STORAGE AREA	02.08.23	JM

stoneDrafting
ARCHITECTURAL DRAFTING
DOMESTIC & COMMERCIAL BUILDING DESIGNERS
INDUSTRIAL, MECHANICAL, STRUCTURAL DRAFTING
A/S BUENEN P.L.T/A, GLADSTONE
0800 CALL 11 191231 / 081 981 001 000
PH 4927 6066
EMAIL: design@stonedrafting.com.au
WEB: www.stonedrafting.com.au

DESIGNED BY:	A. BUENEN
DRAWN BY:	J. WALKER
CHECKED BY:	

ROSEBELL HILL PTY LTD
ROUND HILL ROAD, AGNES WATERS
FOOTPATH AND PARKING PLAN

SCALE: As indicated
REVISION: D

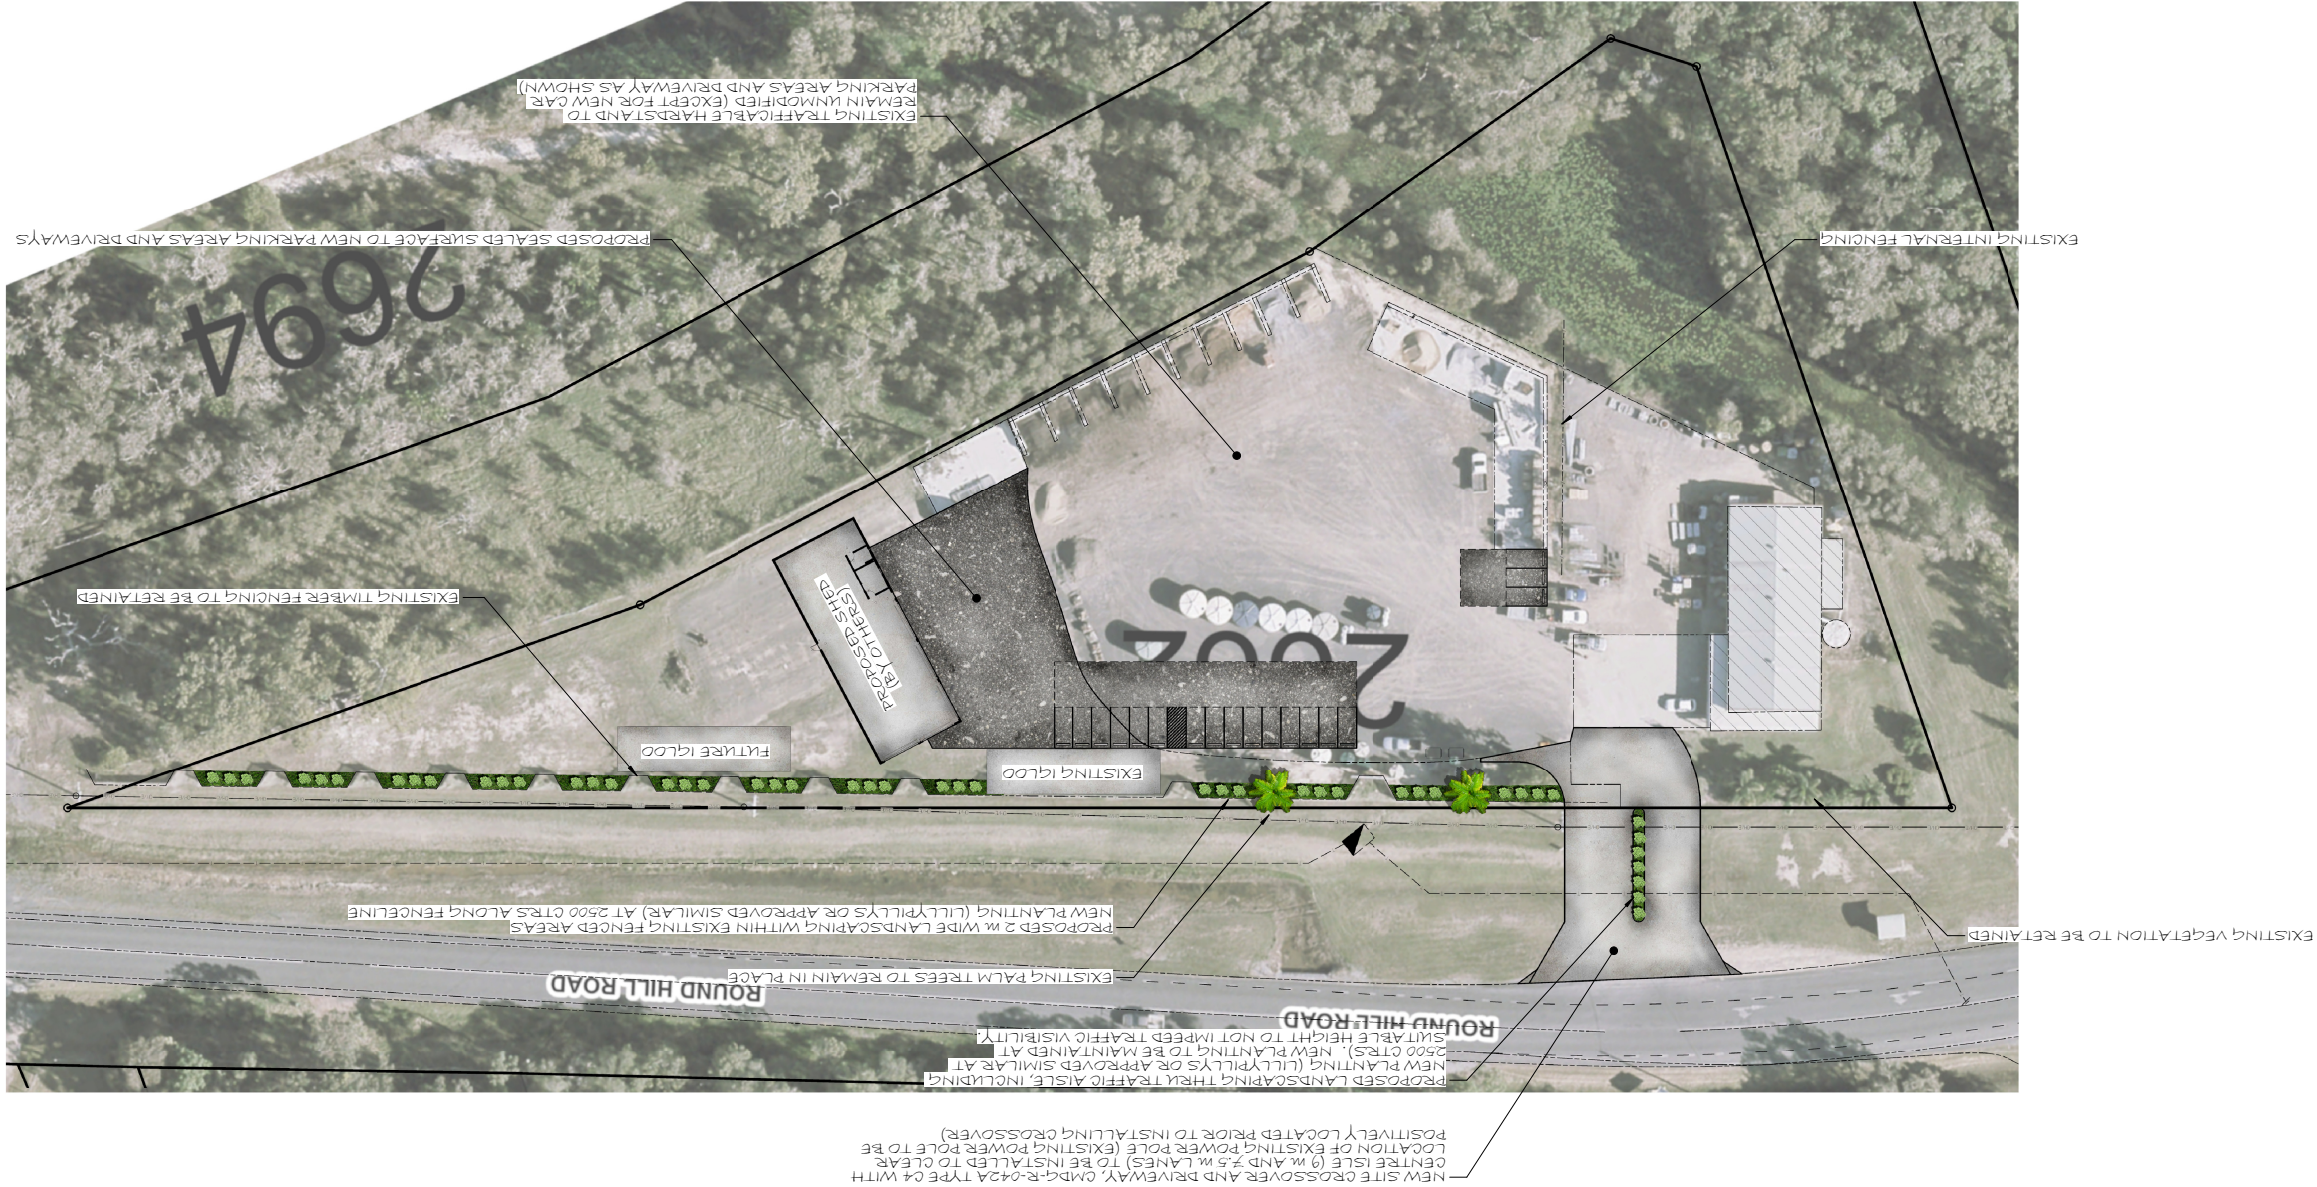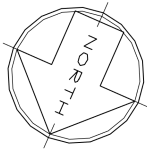

NOTE: LOT BOUNDARIES AND INFORMATION (CONTOURS ETC.) HAS BEEN DERIVED FROM GRC ONLINE MAPPING AND IS APPROXIMATE ONLY AND TO BE CONFIRMED PRIOR TO CONSTRUCTION.

LANDSCAPING PLAN
NTS

REV	0	ISSUED FOR DA APPROVAL	DATE	27.07.23	BY	JW	APPRO
REVISION SCHEDULE							
QUALITY REVIEW BASED ON CONSTRUCTION							
GladstoneDrafting							
AS REGISTERED PLT. GLADSTONE DRAFTING							
INDUSTRIAL - MECHANICAL - STRUCTURAL DESIGN							
DOMESTIC & COMMERCIAL BUILDING DESIGNERS							
OSCELE NO. 1191231 ABN 96 081 040 600							
61 CENTRAL LANE, GLADSTONE, QUEENSLAND, 4680							
PH: 0872 6066							
EMAIL: design@gladstonedrafting.com.au							
WEB: www.gladstonedrafting.com.au							
DESIGNED BY: A. BLUNNEN							
DRAWN BY: J. WALKER							
CHECKED BY: --							
TITLE: PROPOSED COMMERCIAL DEVELOPMENT							
SCALE: NTS							
REVISION: 0							
JOB NO.: GP2340							
SHEET NO.: A01.02							
LANDSCAPING PLAN							
CAMPELLE HILL PTY LTD							
2662 ROUND HILL ROAD, AGNES WATERS							
THIS DRAWING IS PROPERTY OF GLADSTONE DRAFTING AND IS PROTECTED UNDER THE COPYRIGHT PROTECTION ACT OF 1968 AND MAY NOT BE REPRODUCED IN WHOLE OR PART THERE OF, ALTERED OR BUILT WITHOUT WRITTEN APPROVAL OF GLADSTONE DRAFTING							

FOR DA APPROVAL
NOT FOR CONSTRUCTION